



GUILD STREET WESTERN SIDE

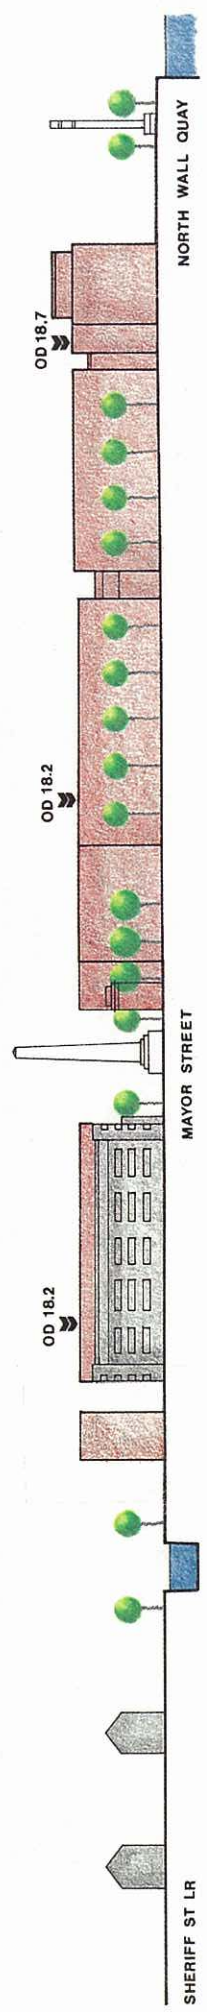


NEW PEDESTRIAN STREET EASTERN SIDE

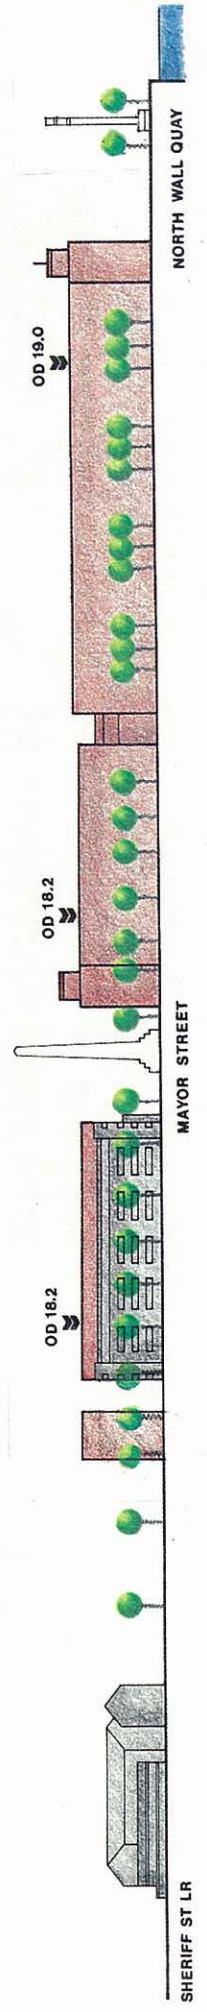


COMMONS STREET EASTERN SIDE

-  EXISTING BUILDINGS
-  NEW BUILDINGS
-  CONSERVED BUILDINGS
-  INDICATES MAIN PARAPET HEIGHTS

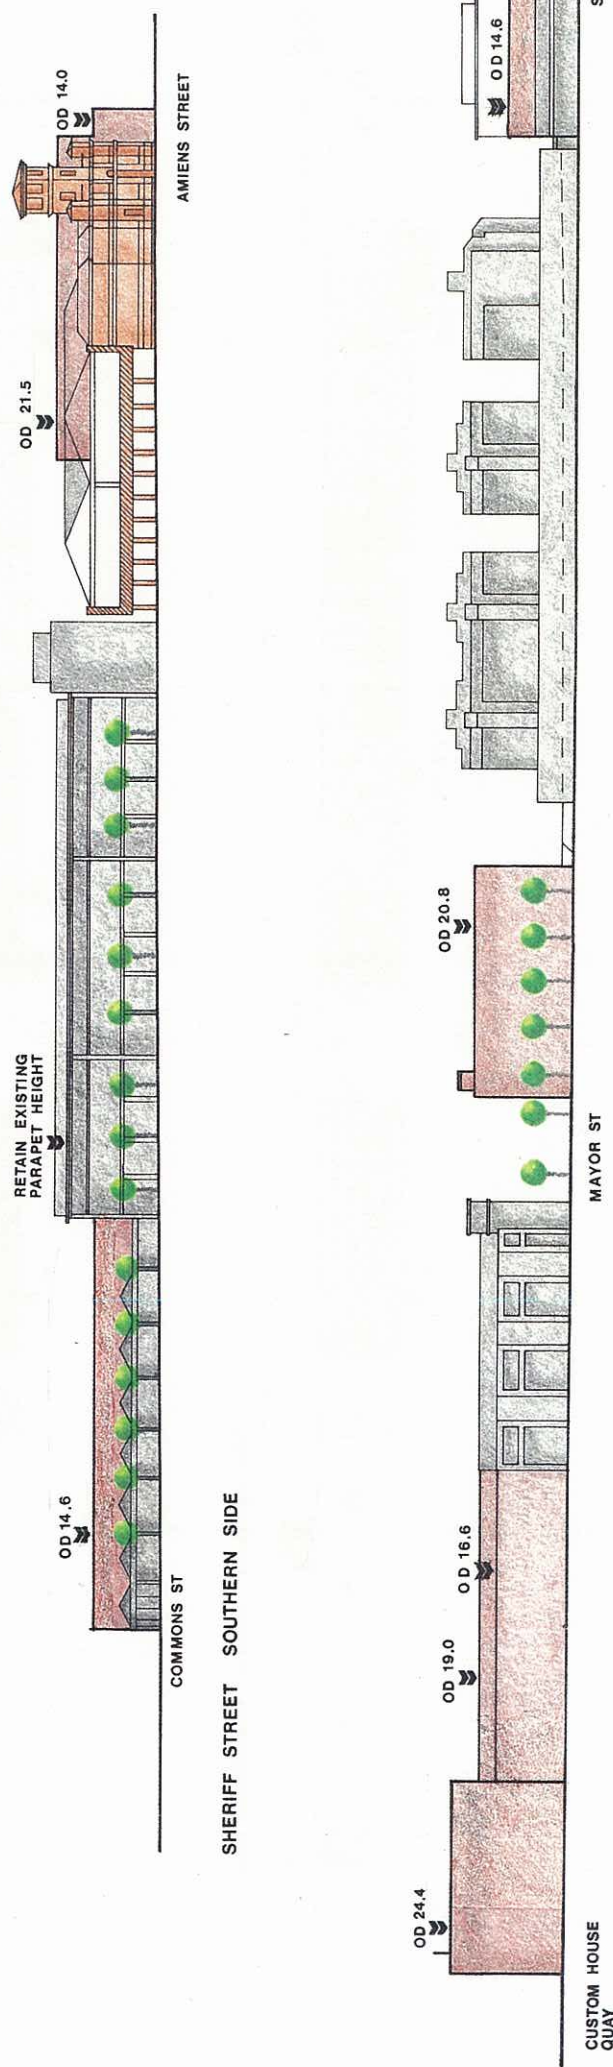


- EXISTING BUILDINGS
- NEW BUILDINGS
- CONSERVED BUILDINGS
- INDICATES MAIN PARAPET HEIGHTS

HEIGHTS 4

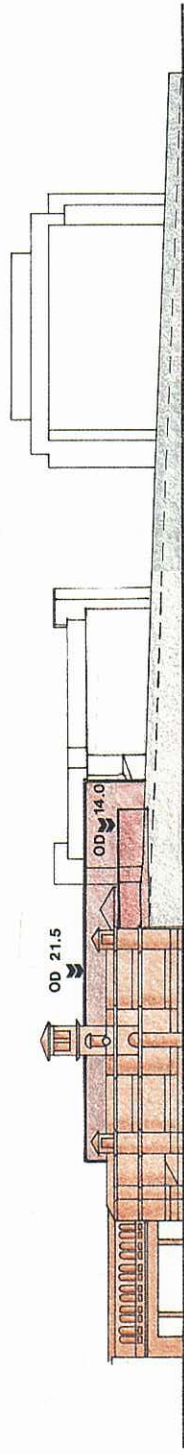

SHERIFF ST


AMIENS STREET EASTERN SIDE

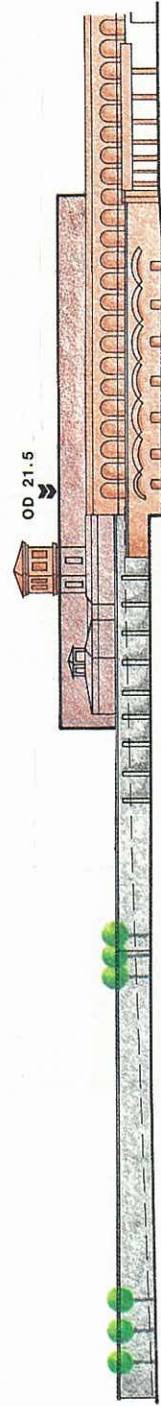

SHERIFF ST

HARBOURMASTER PLACE WESTERN SIDE

-  EXISTING BUILDINGS
-  NEW BUILDINGS
-  CONSERVED BUILDINGS

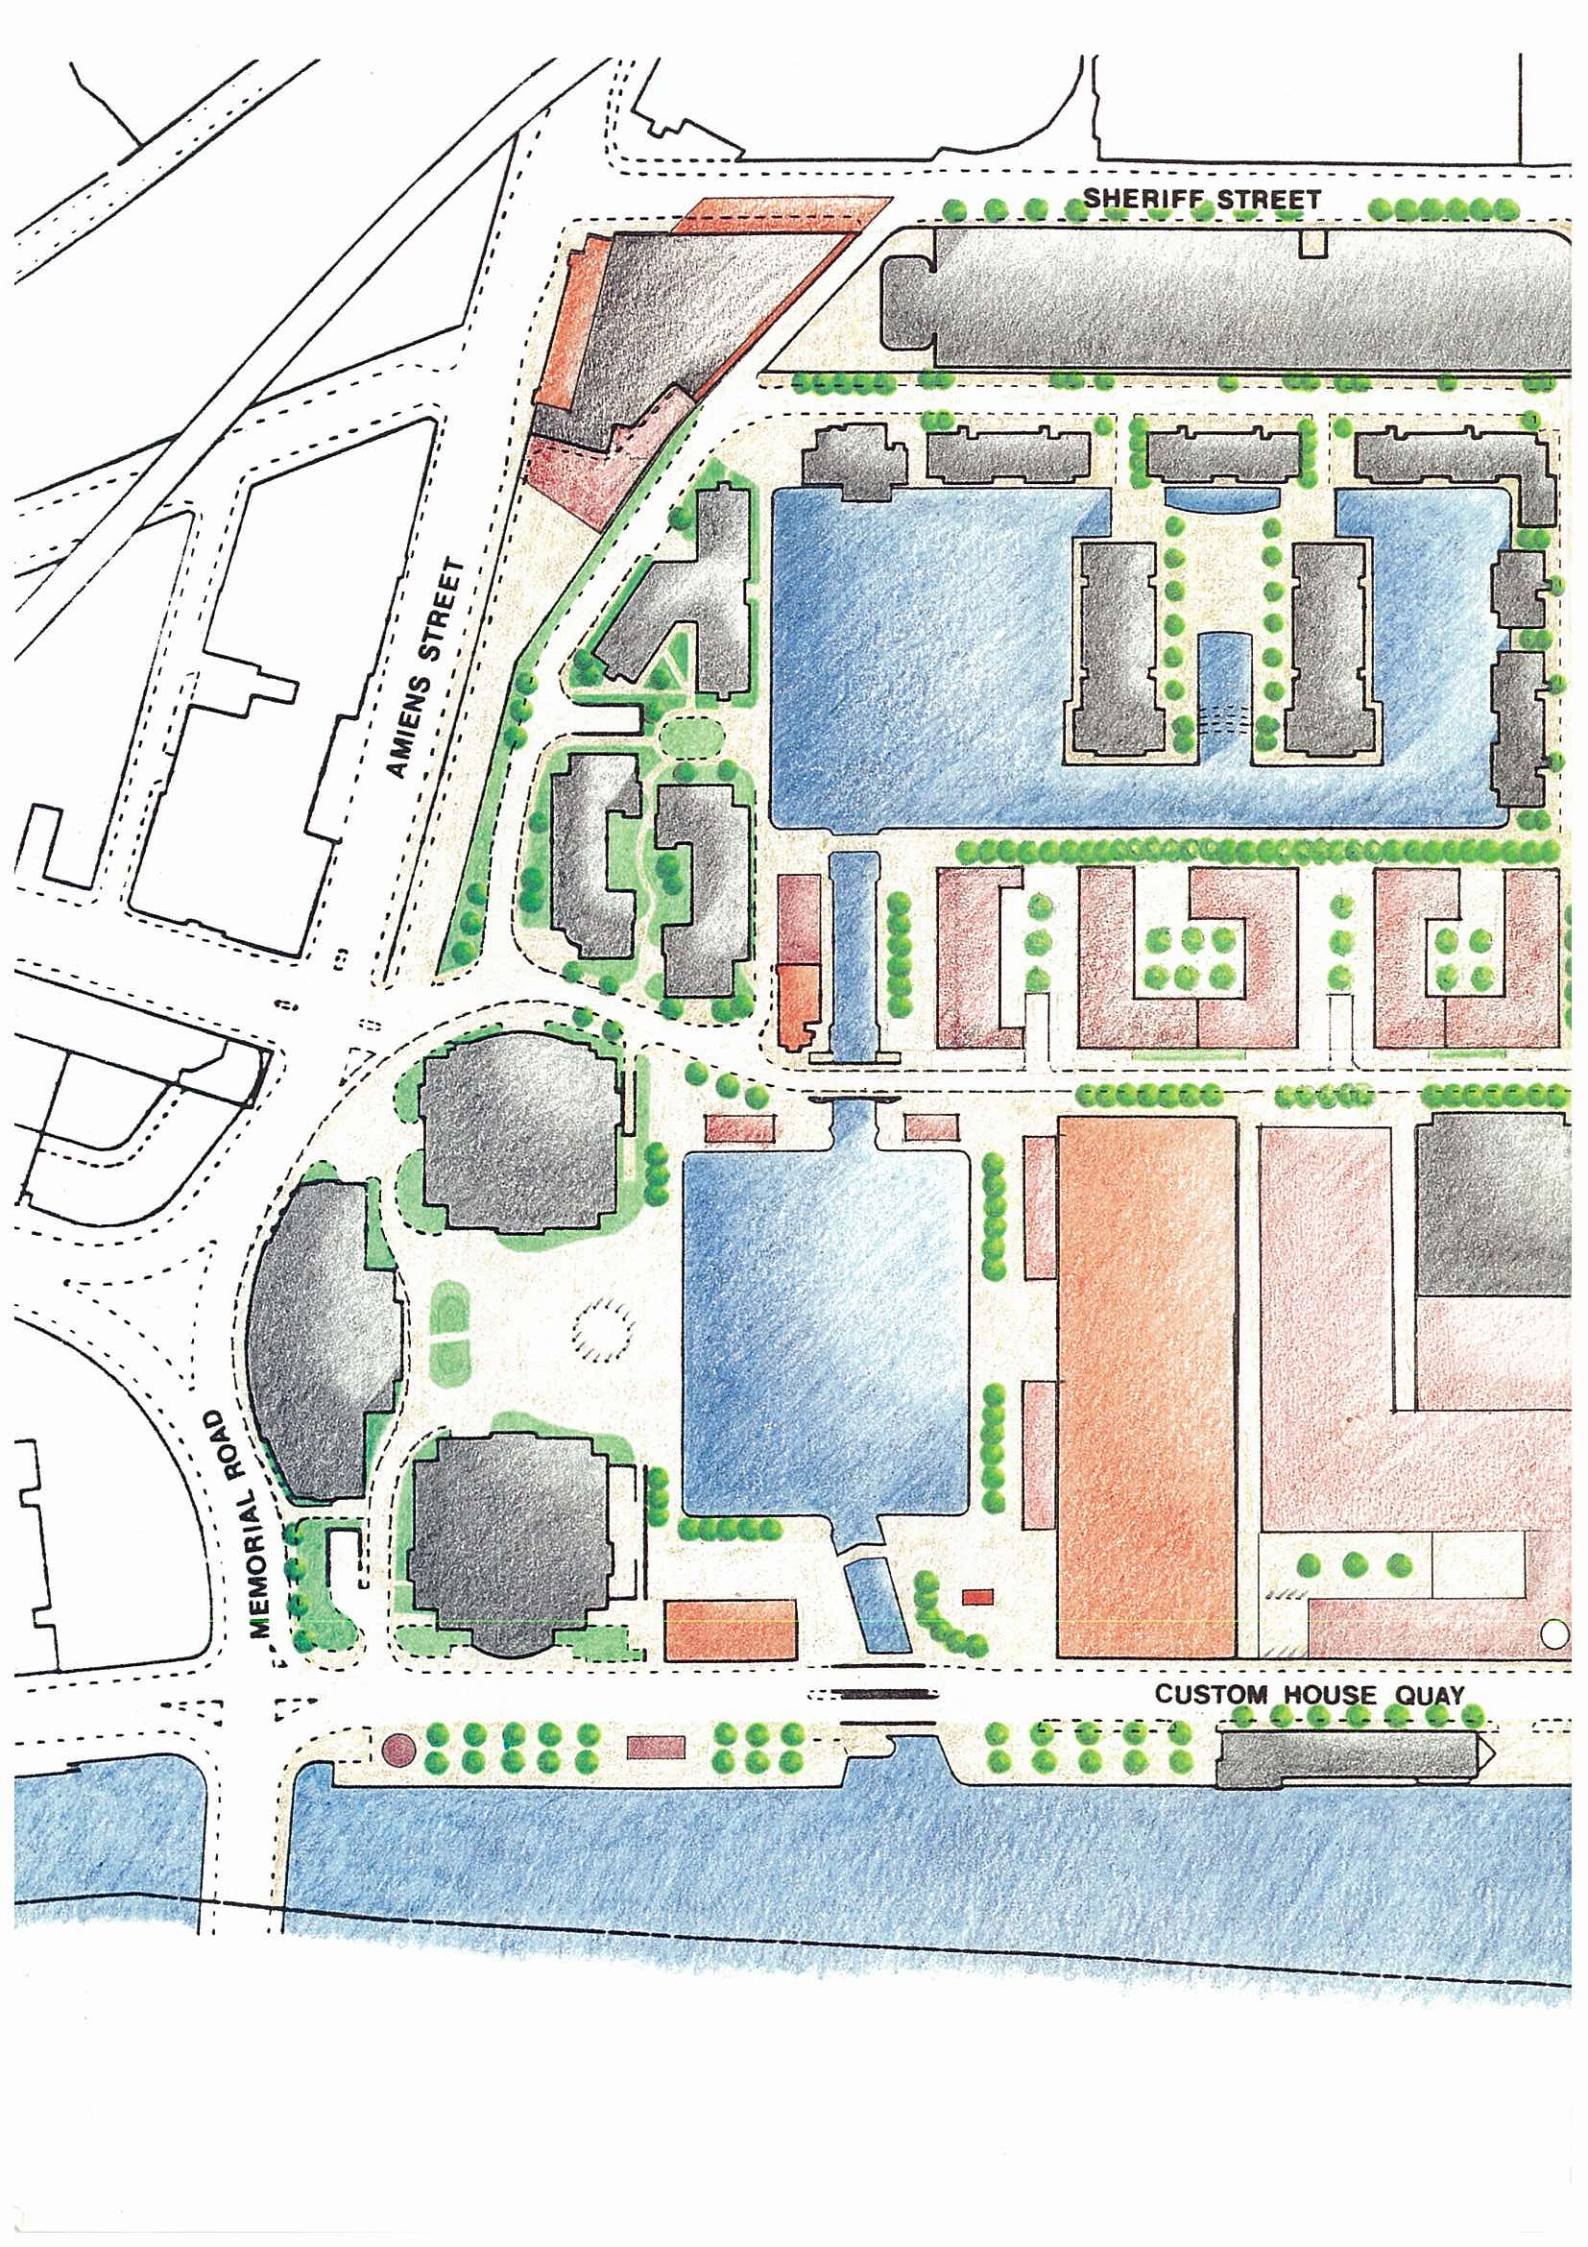

SHERIFF STREET

AMIENS STREET

MEMORIAL ROAD

CUSTOM HOUSE QUAY